
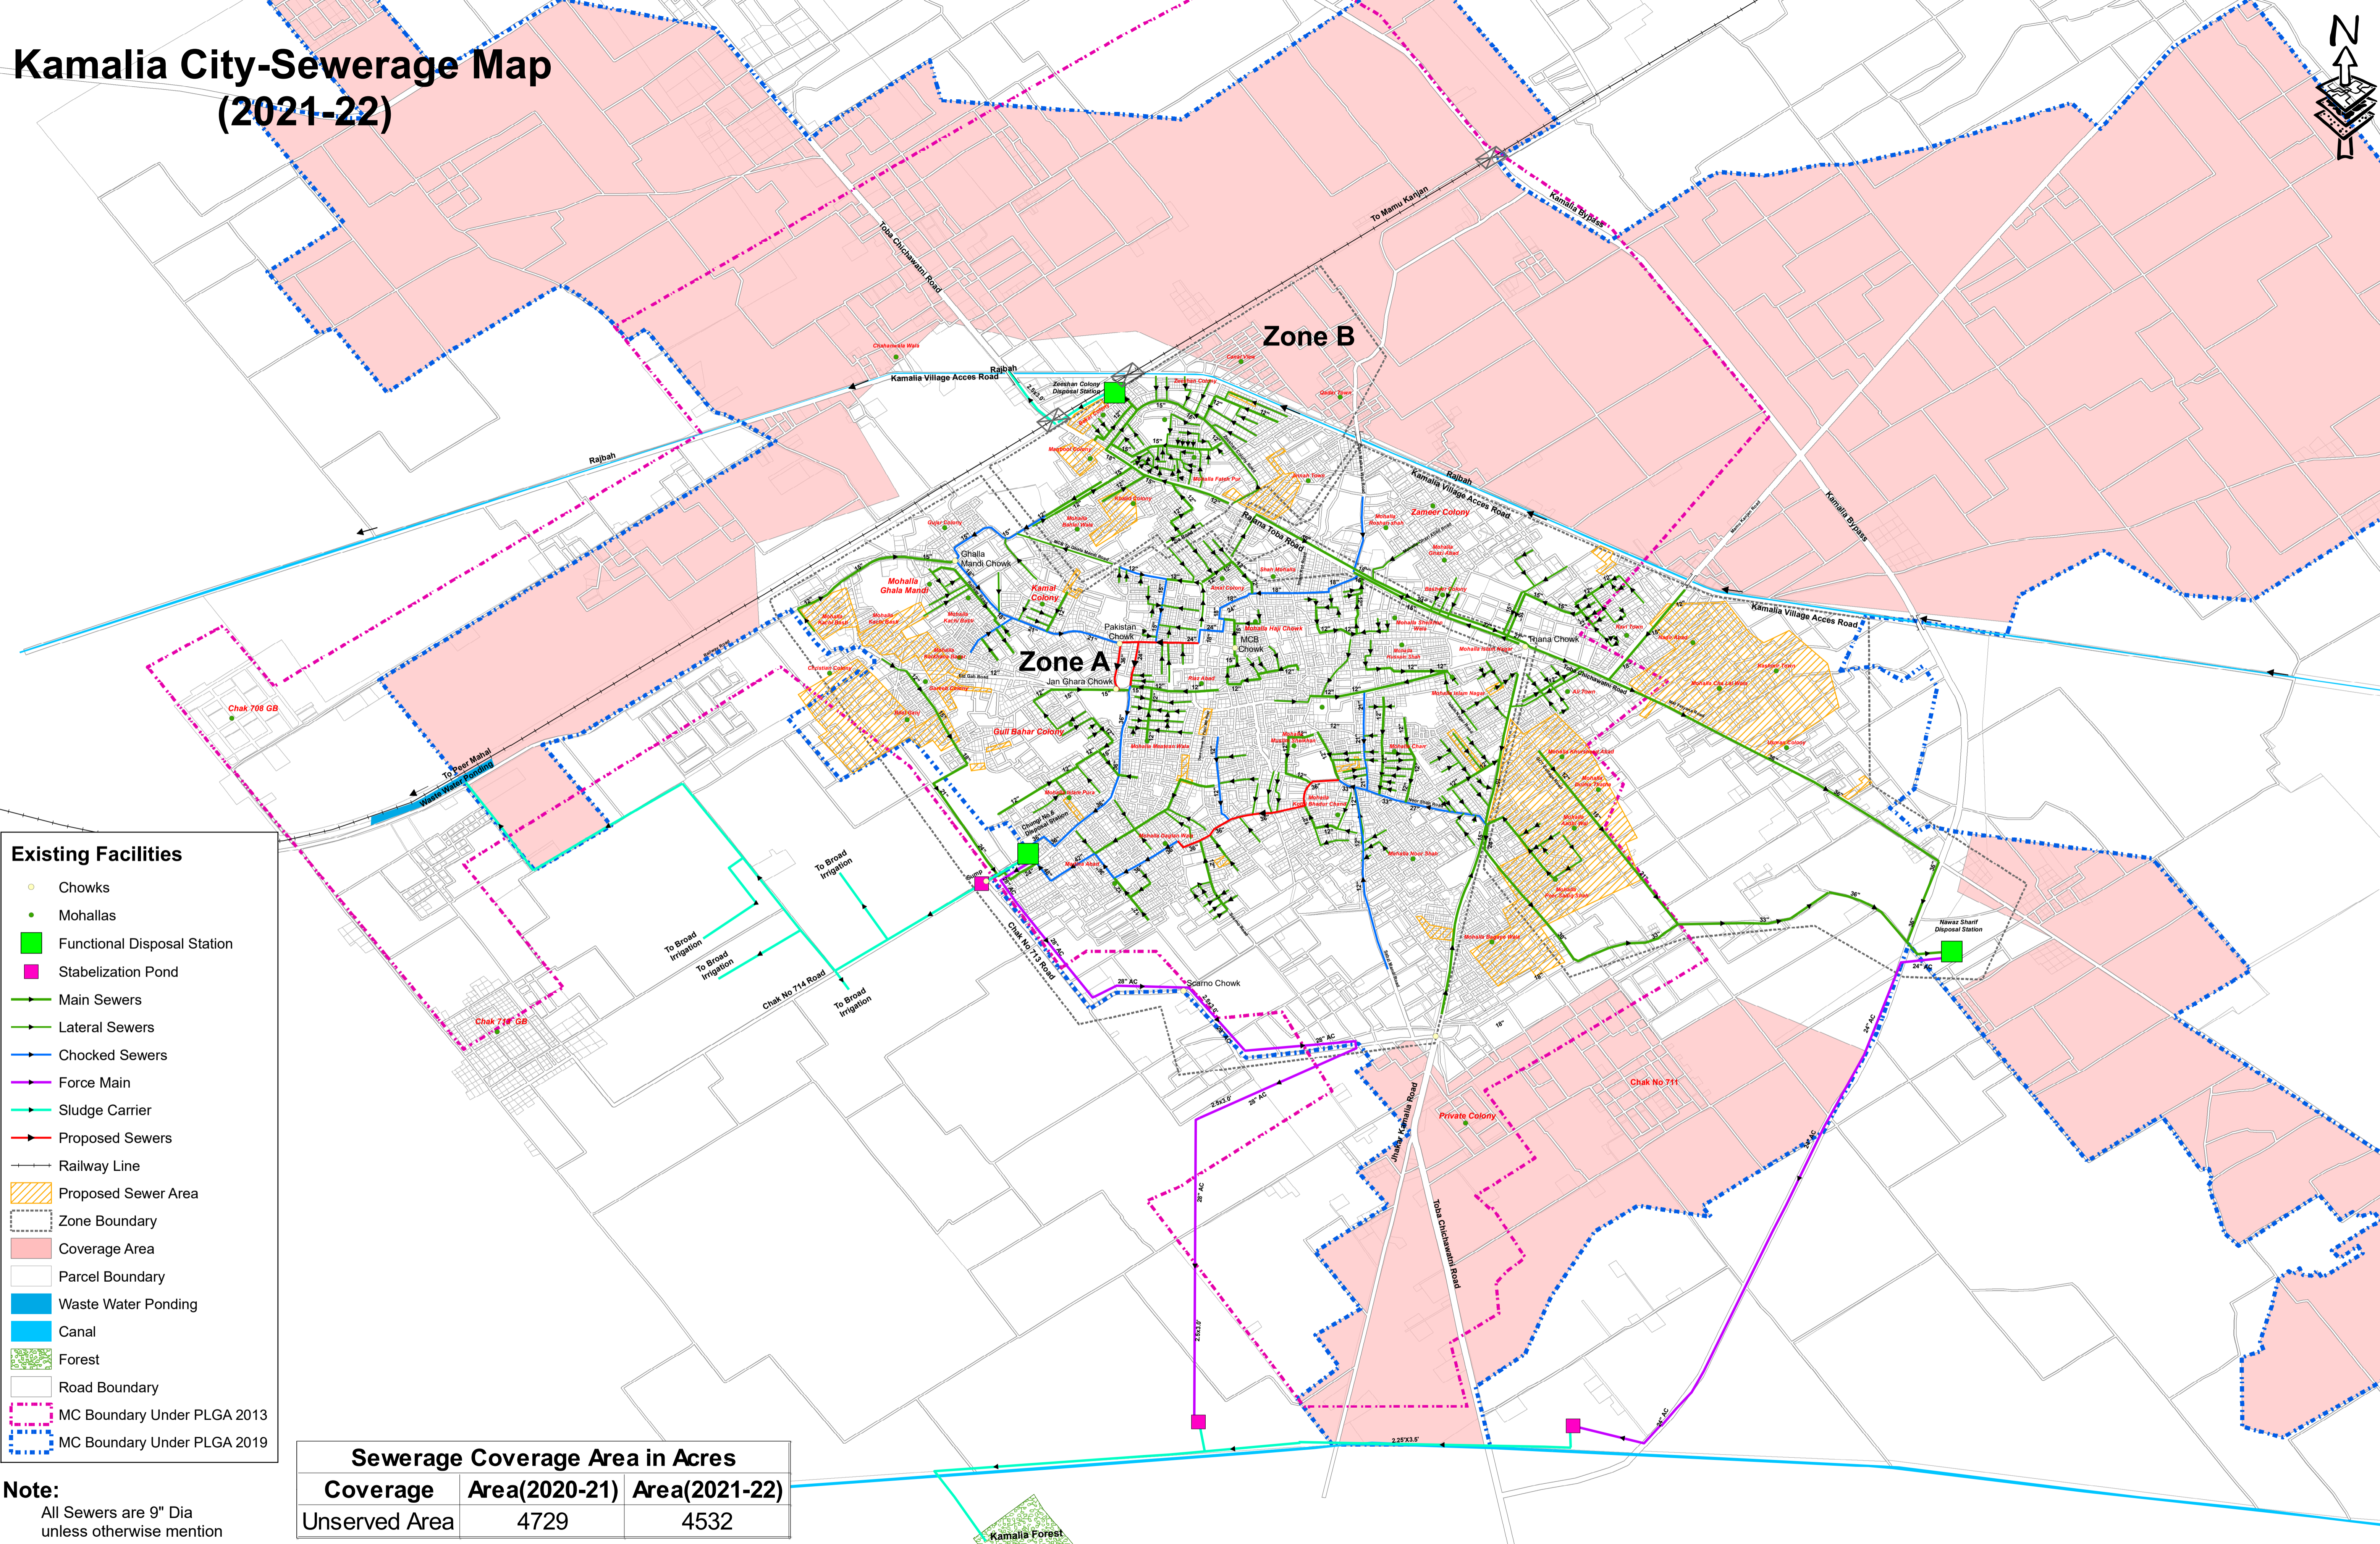


# Kamalia City-Sewerage Map (2021-22)

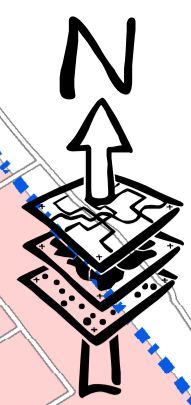

**Existing Facilities**

- Chowks
- Mohallas
- Functional Disposal Station
- Stabalization Pond
- Main Sewers
- Lateral Sewers
- Chocked Sewers
- Force Main
- Sludge Carrier
- Proposed Sewers
- Railway Line
- Proposed Sewer Area
- Zone Boundary
- Coverage Area
- Parcel Boundary
- Waste Water Ponding
- Canal
- Forest
- Road Boundary
- MC Boundary Under PLGA 2013
- MC Boundary Under PLGA 2019

**Sewerage Coverage Area in Acres**

Coverage	Area(2020-21)	Area(2021-22)
Unserved Area	4729	4532

**Note:**  
All Sewers are 9" Dia unless otherwise mention

**PUNJAB MUNICIPAL DEVELOPEMENT FUND COMPANY**

**PROJECT:**  
PUNJAB CITIES PROGRAM (PCP)

**Map Code**  
0502040122

**Map Version**  
1.3

**DISCLAIMER:**  
INFORMATION IS PROVIDED BY MC, PHED & OTHER SOURCES.

**Scale:**  
1:12,500

**Date**  
January 2022